


PLANTA 2° PISO
Esc. 1:100

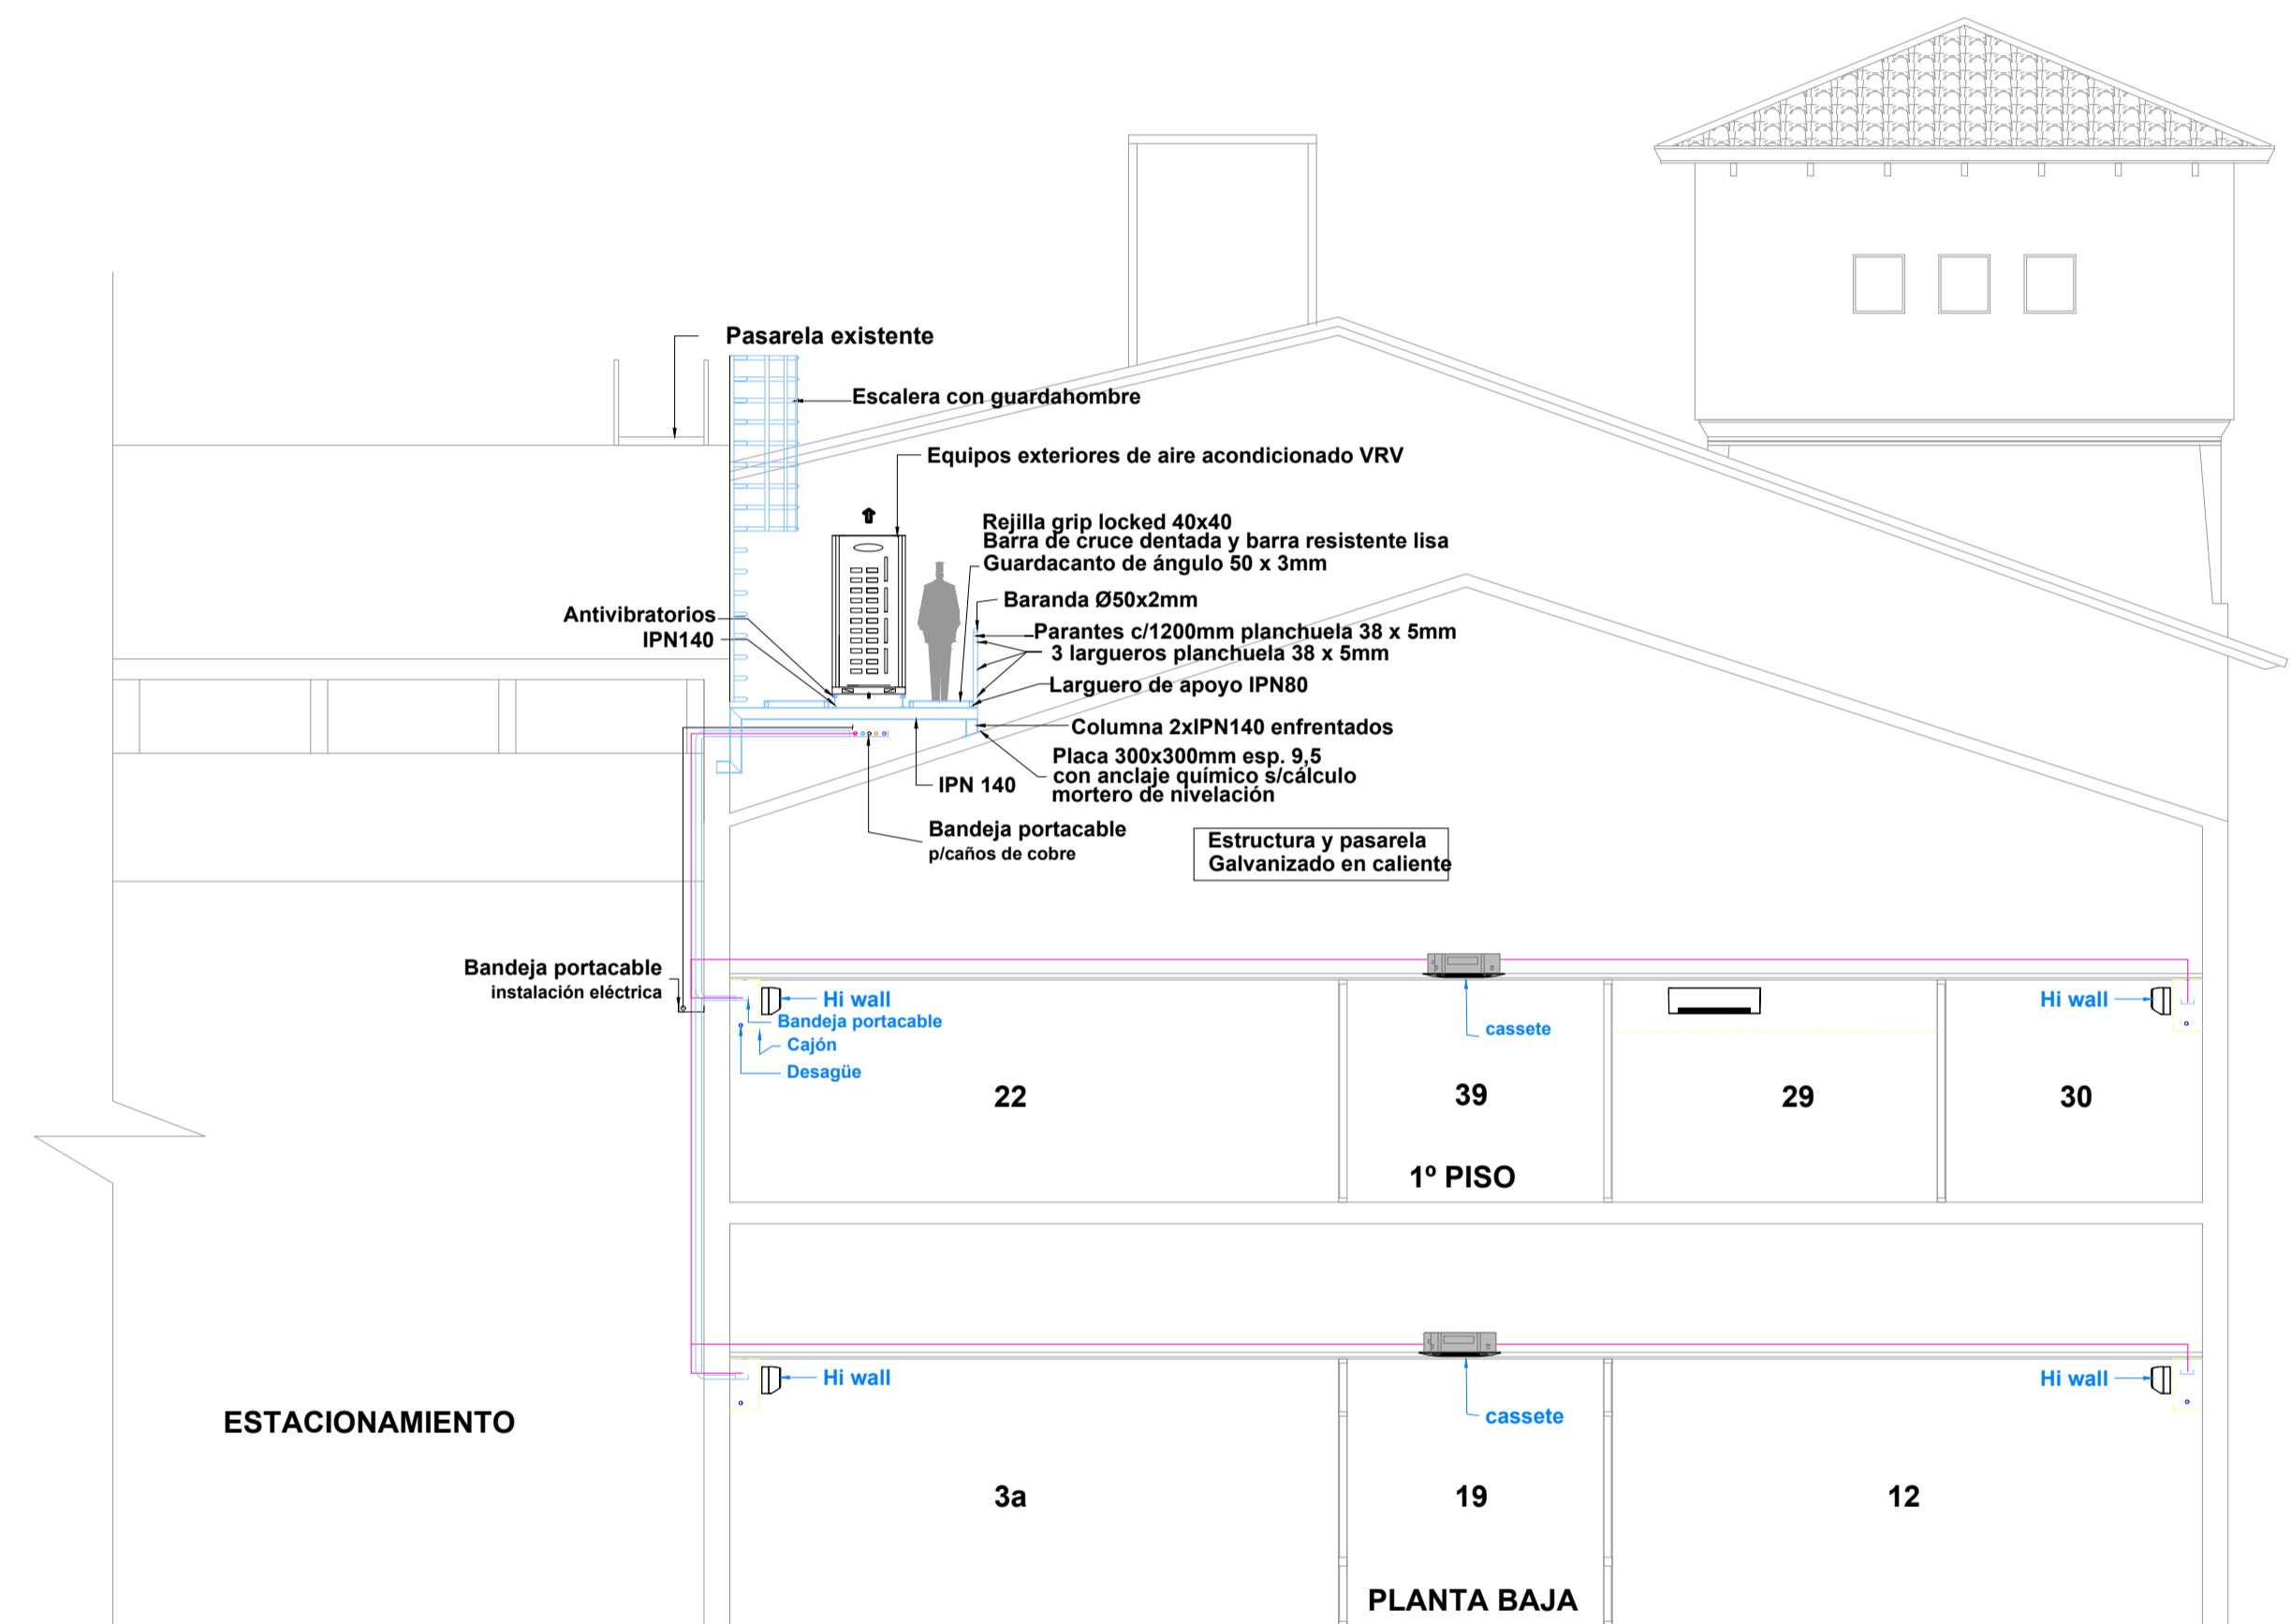

CORTE A-A
Esc. 1:100