









PLANTA TRAMO
NIV.2(+650) A NIV.3(+1040)

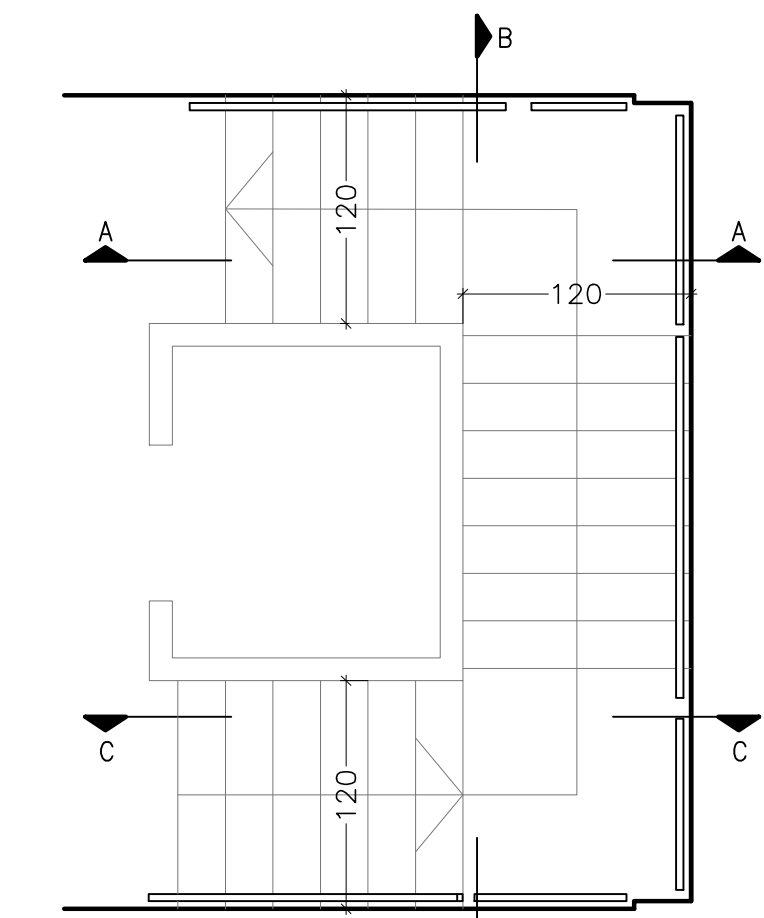


PLANTA TRAMO
NIV.0(+260) A NIV.1(+650)

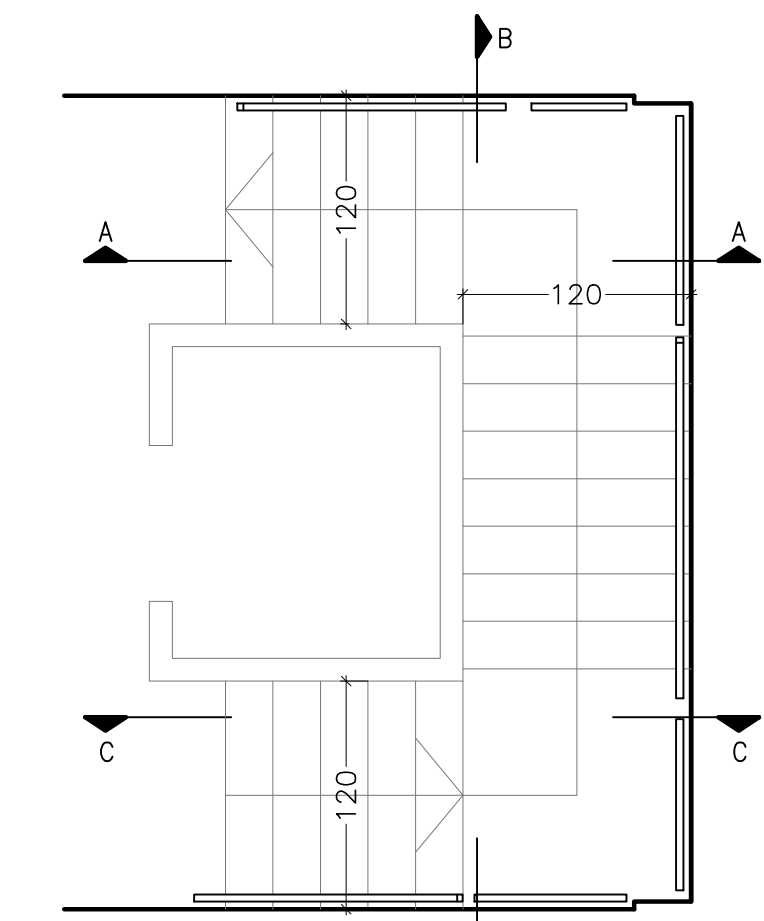


PLANTA TRAMO
NIV.-1(-100) A NIV.0(+260)

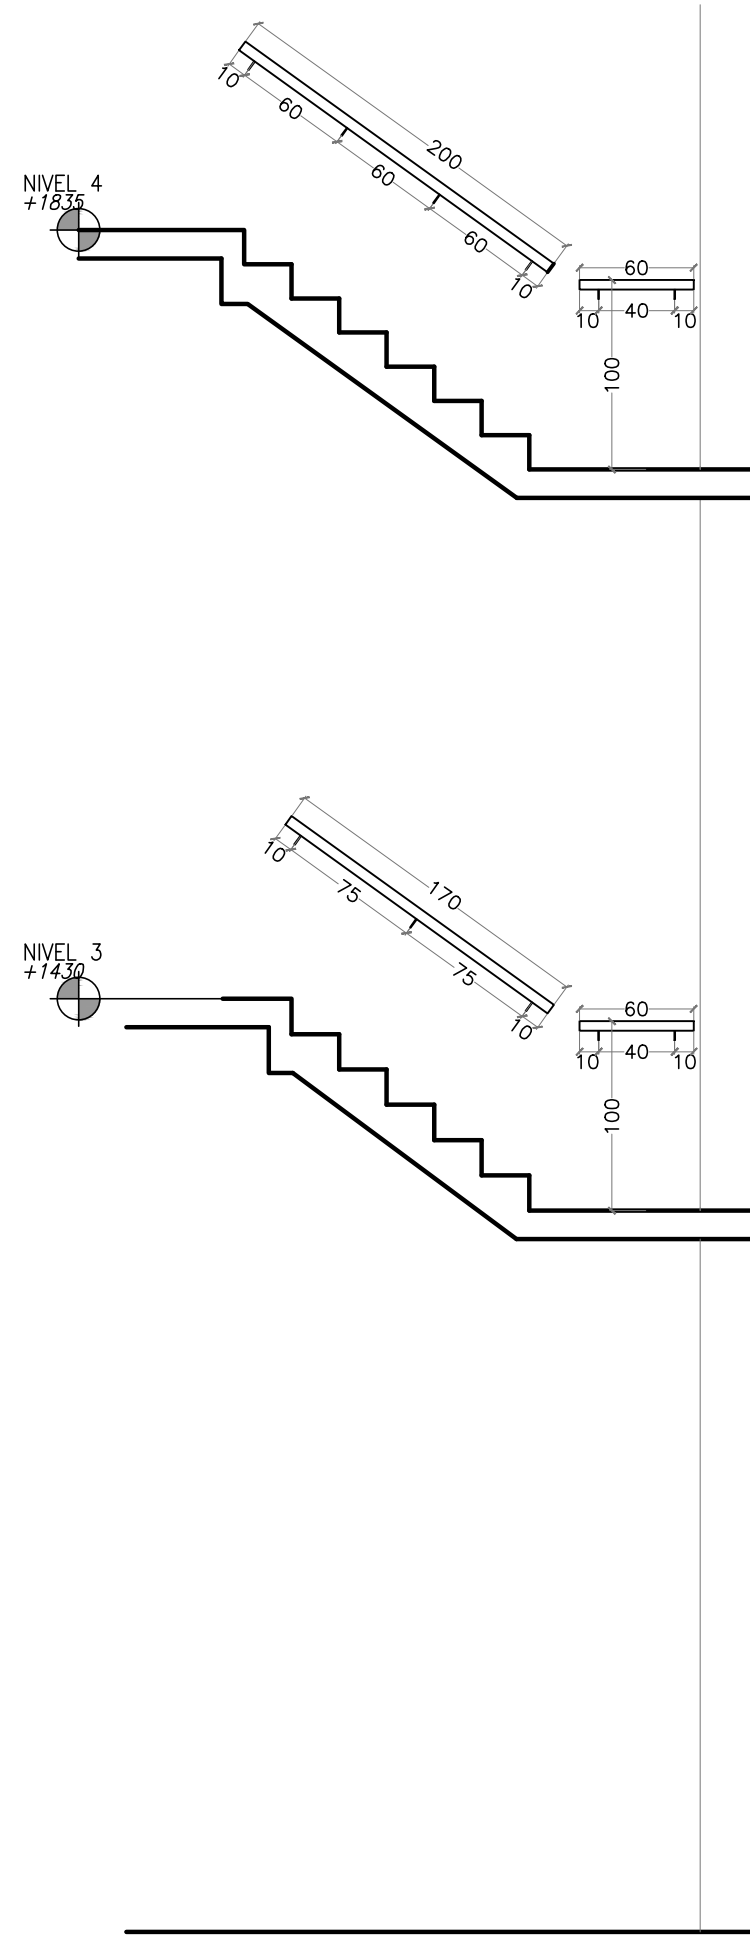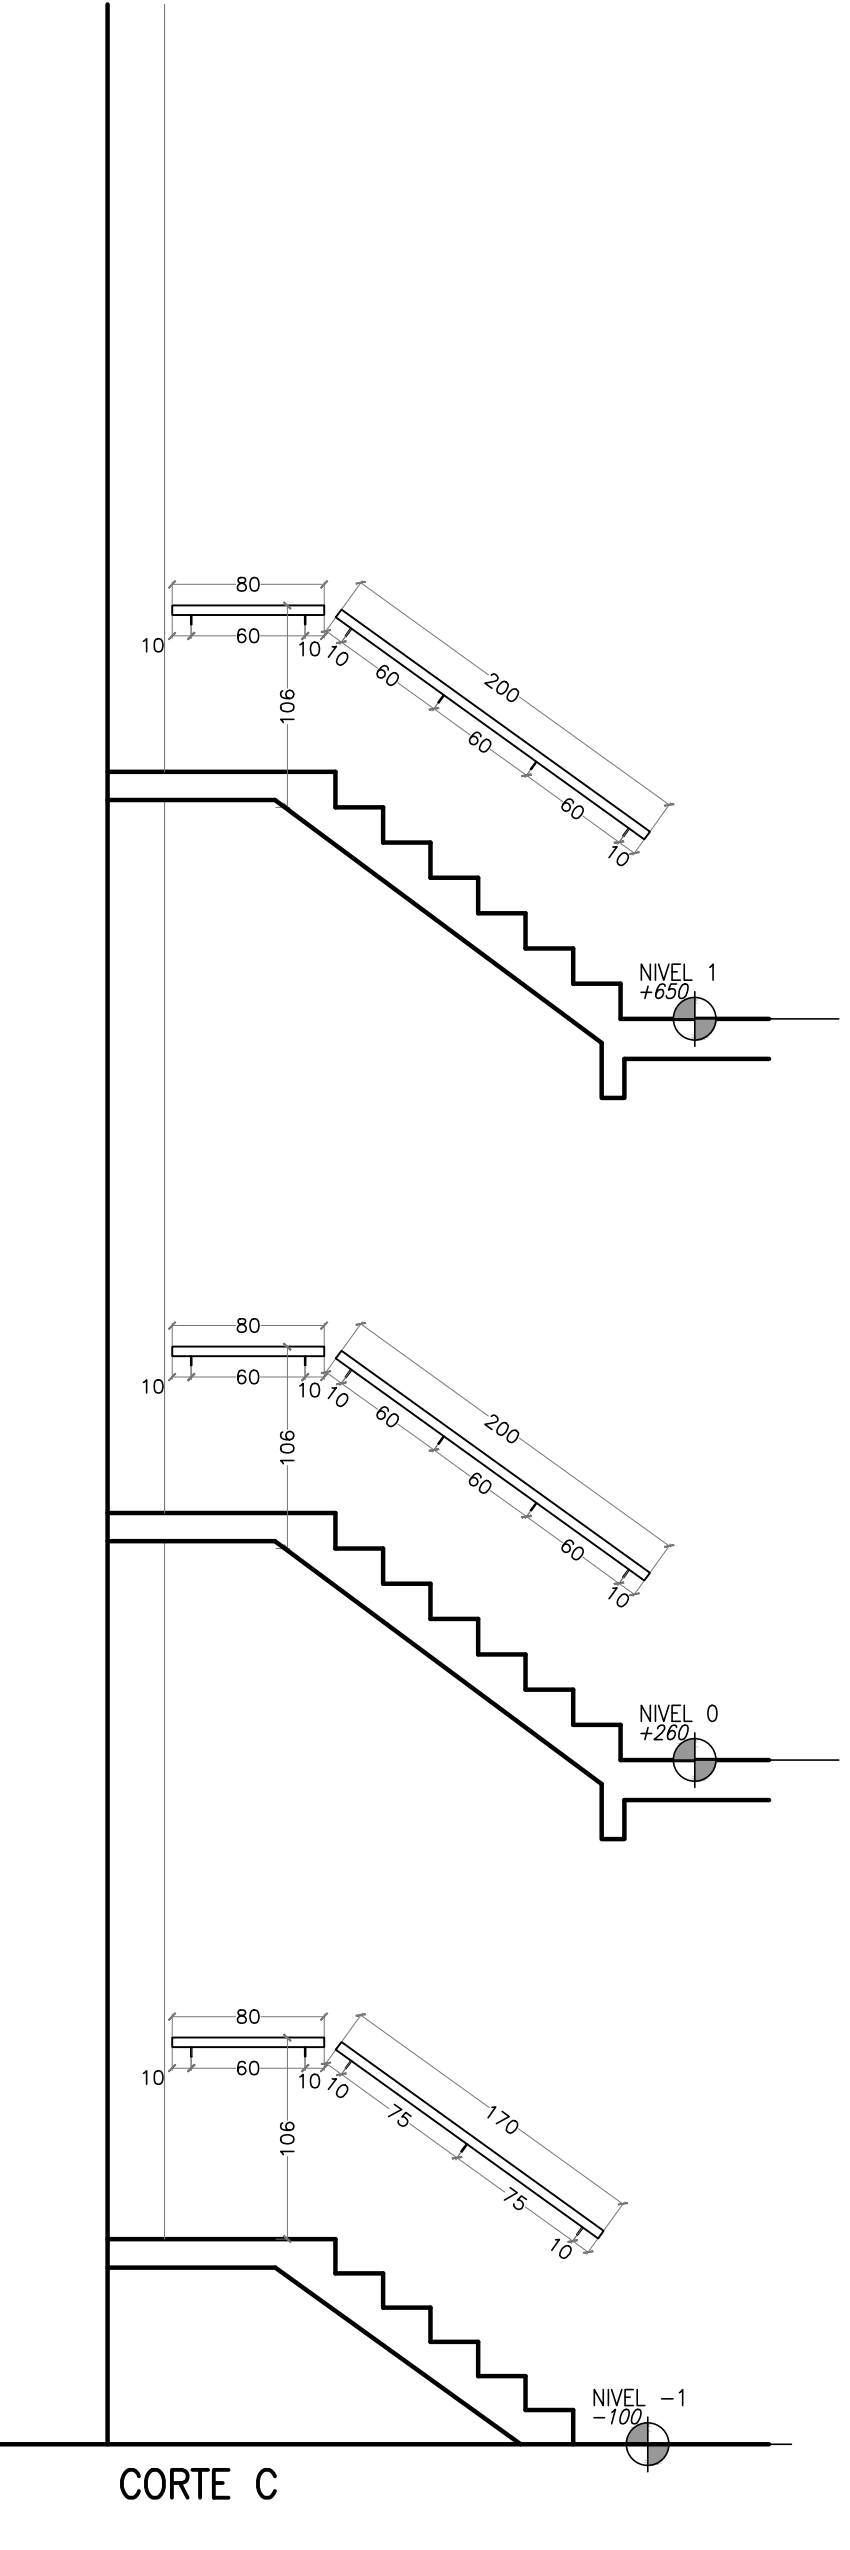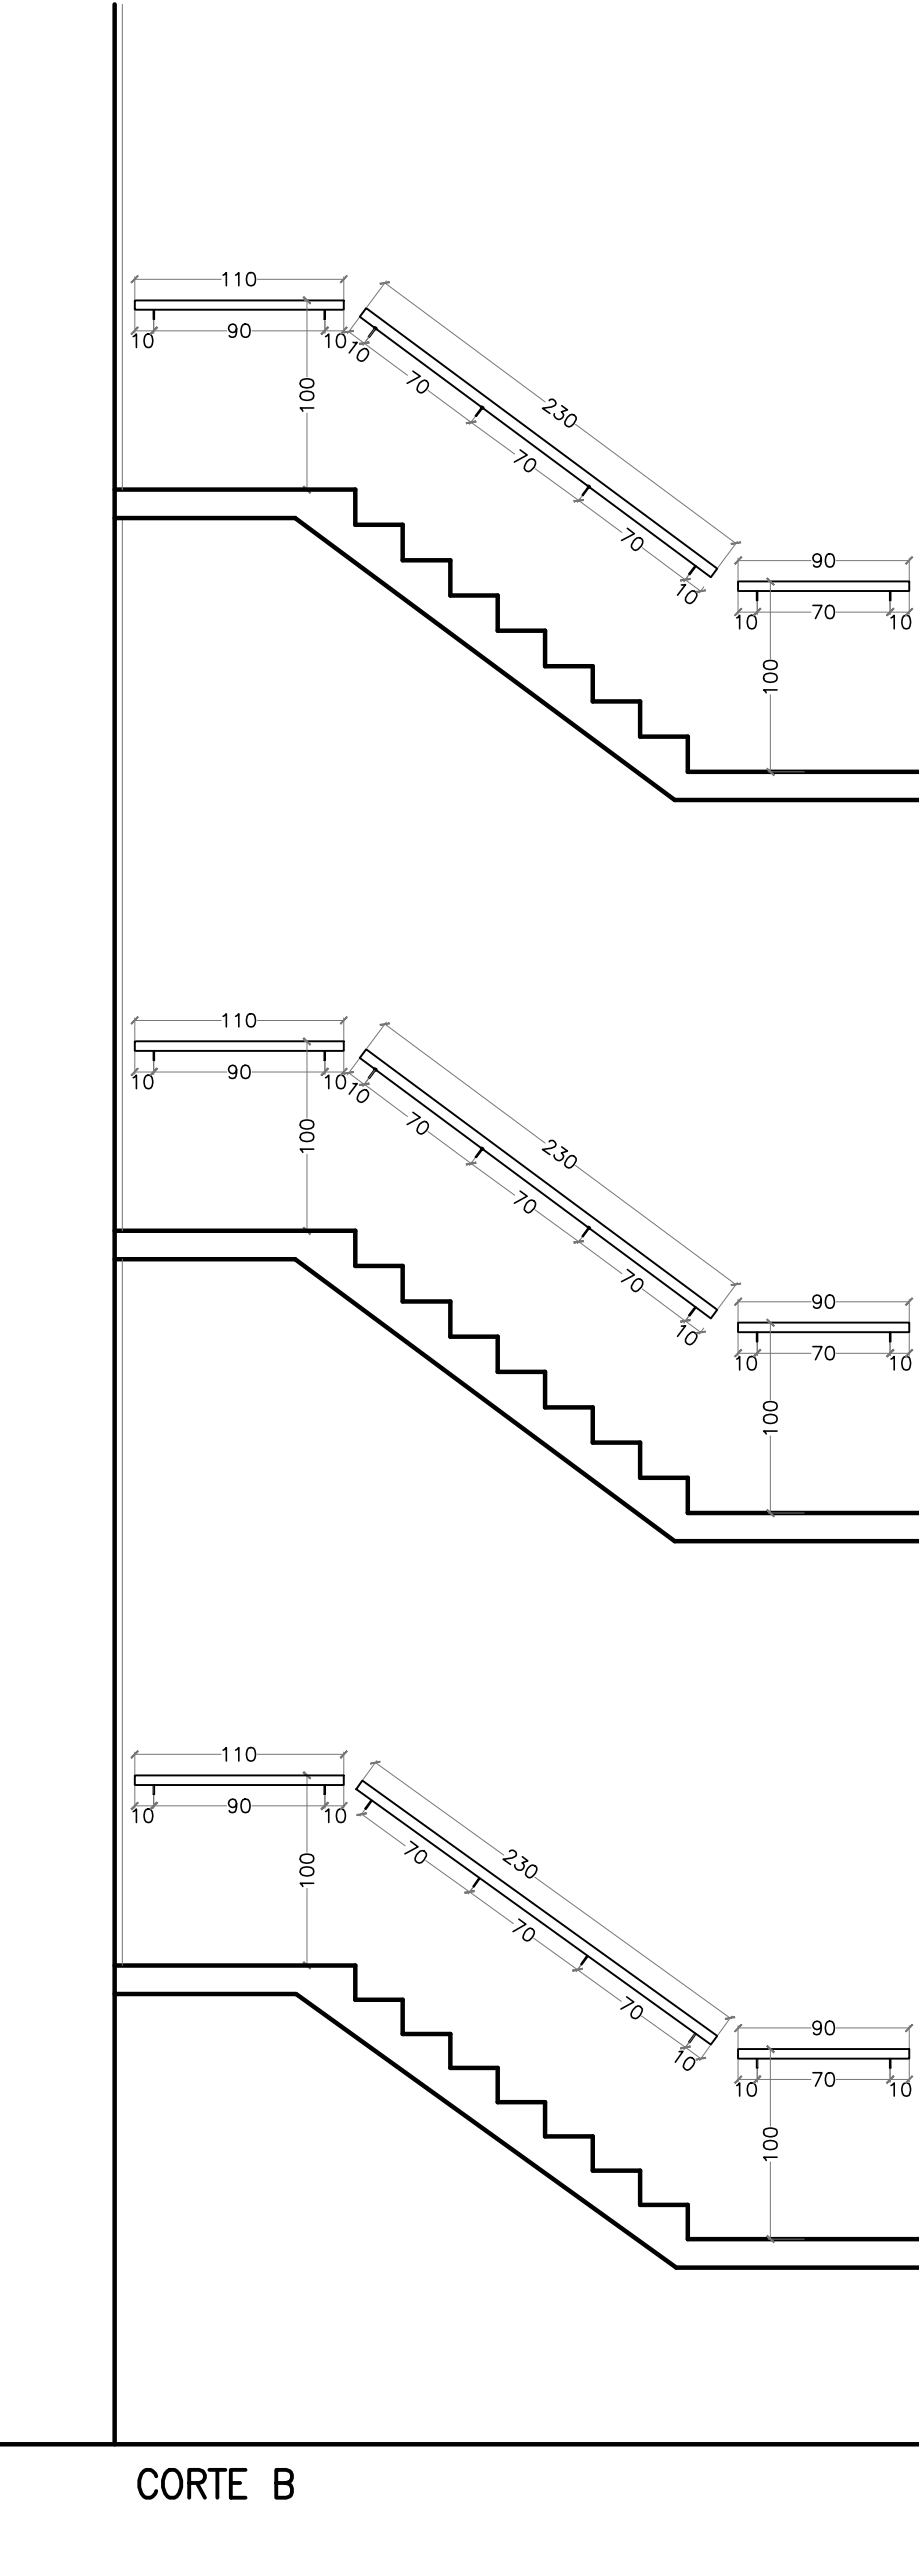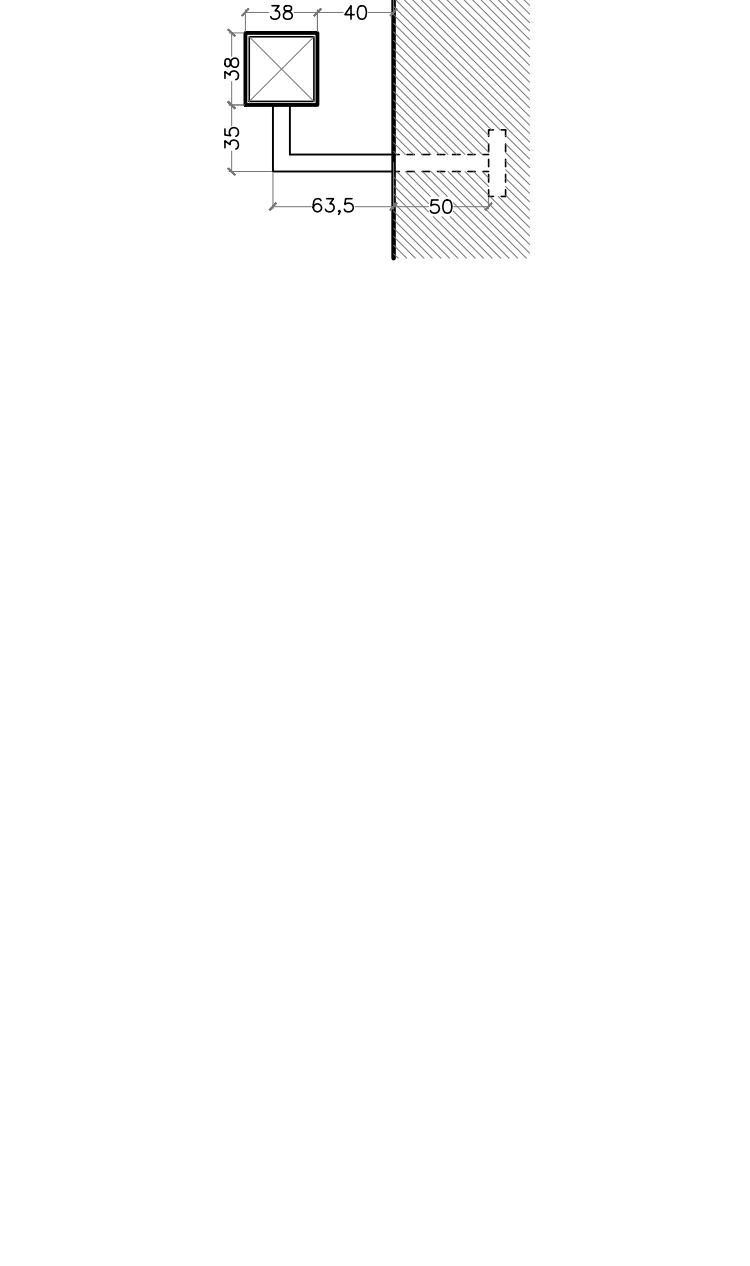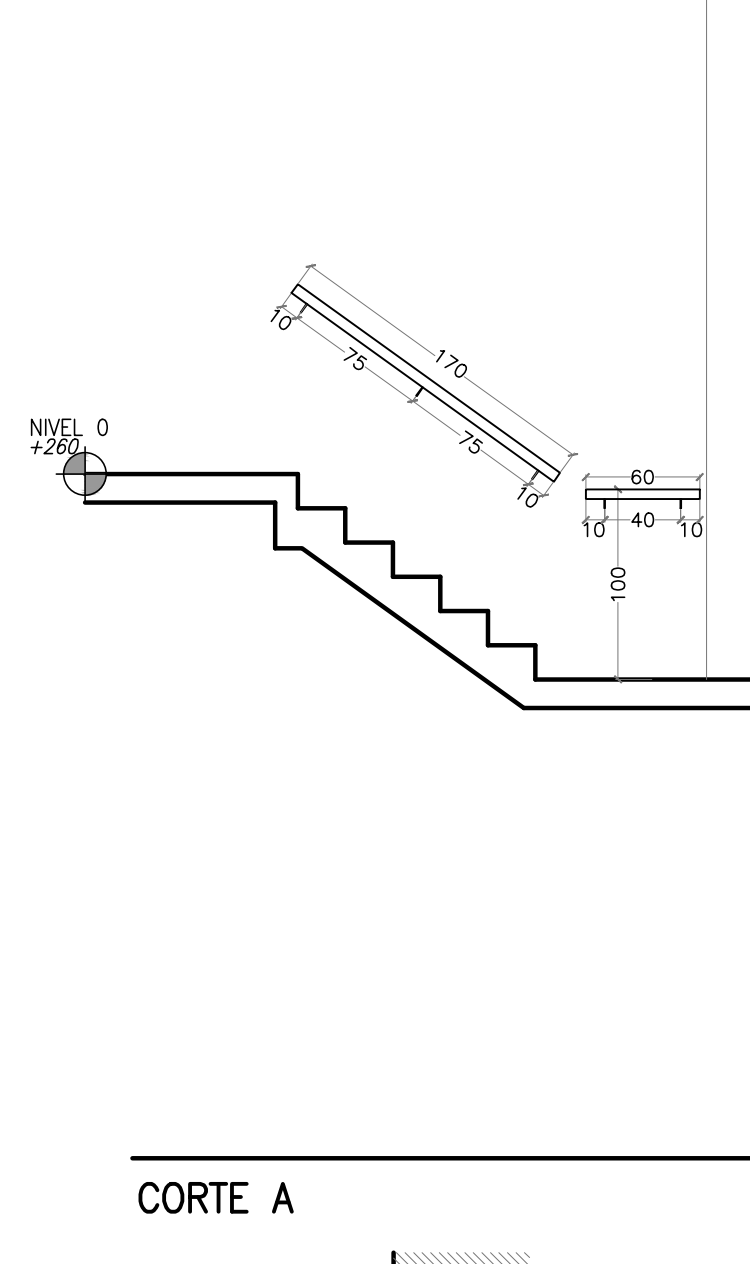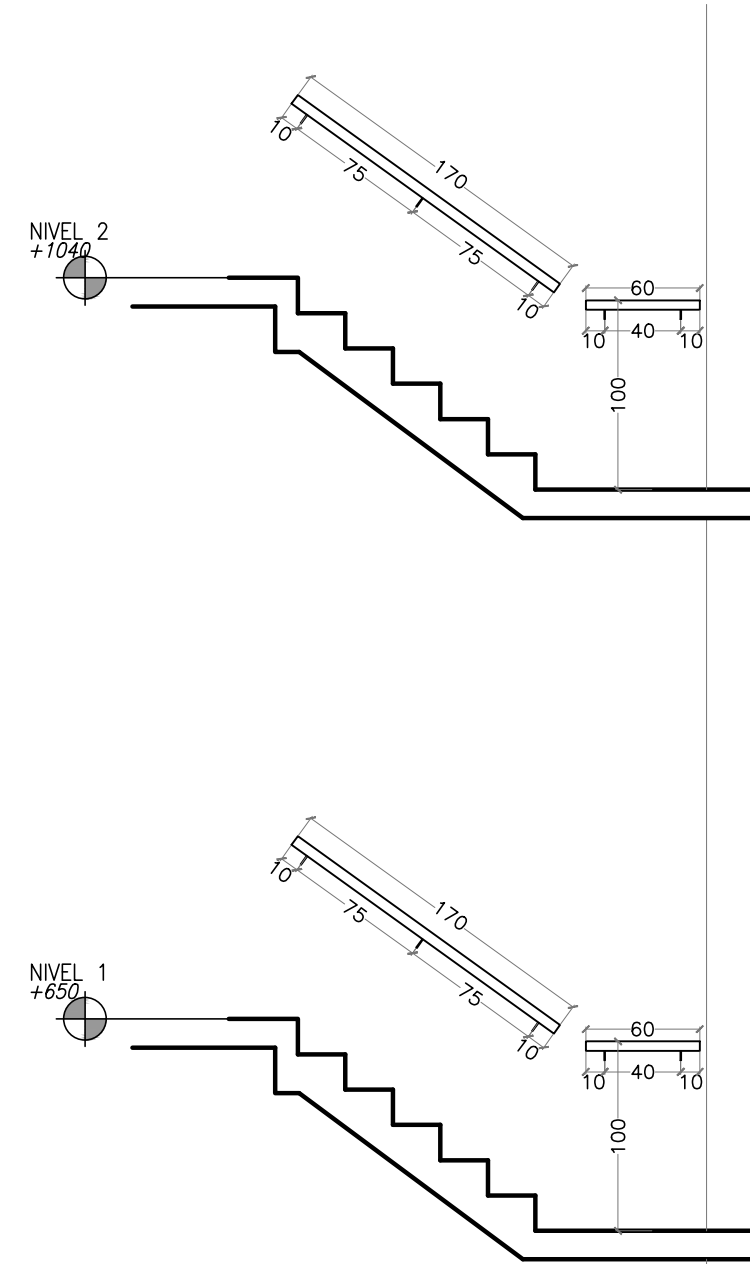


CORTE A

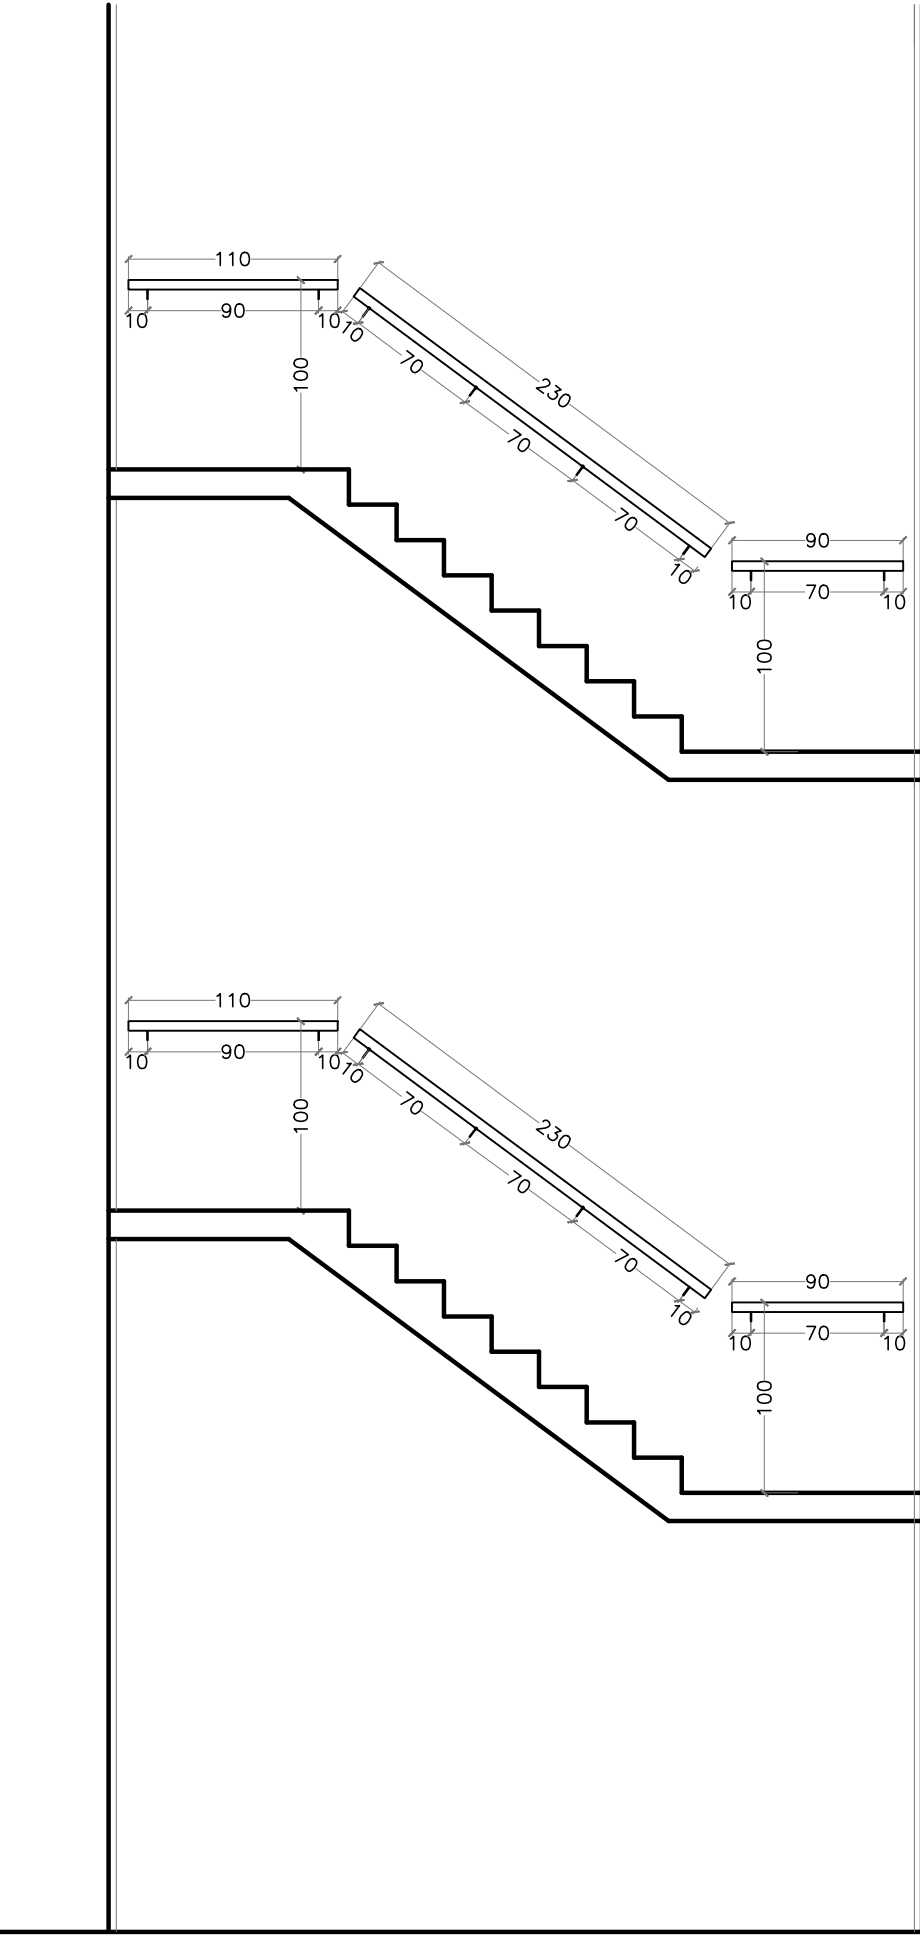


CORTE B

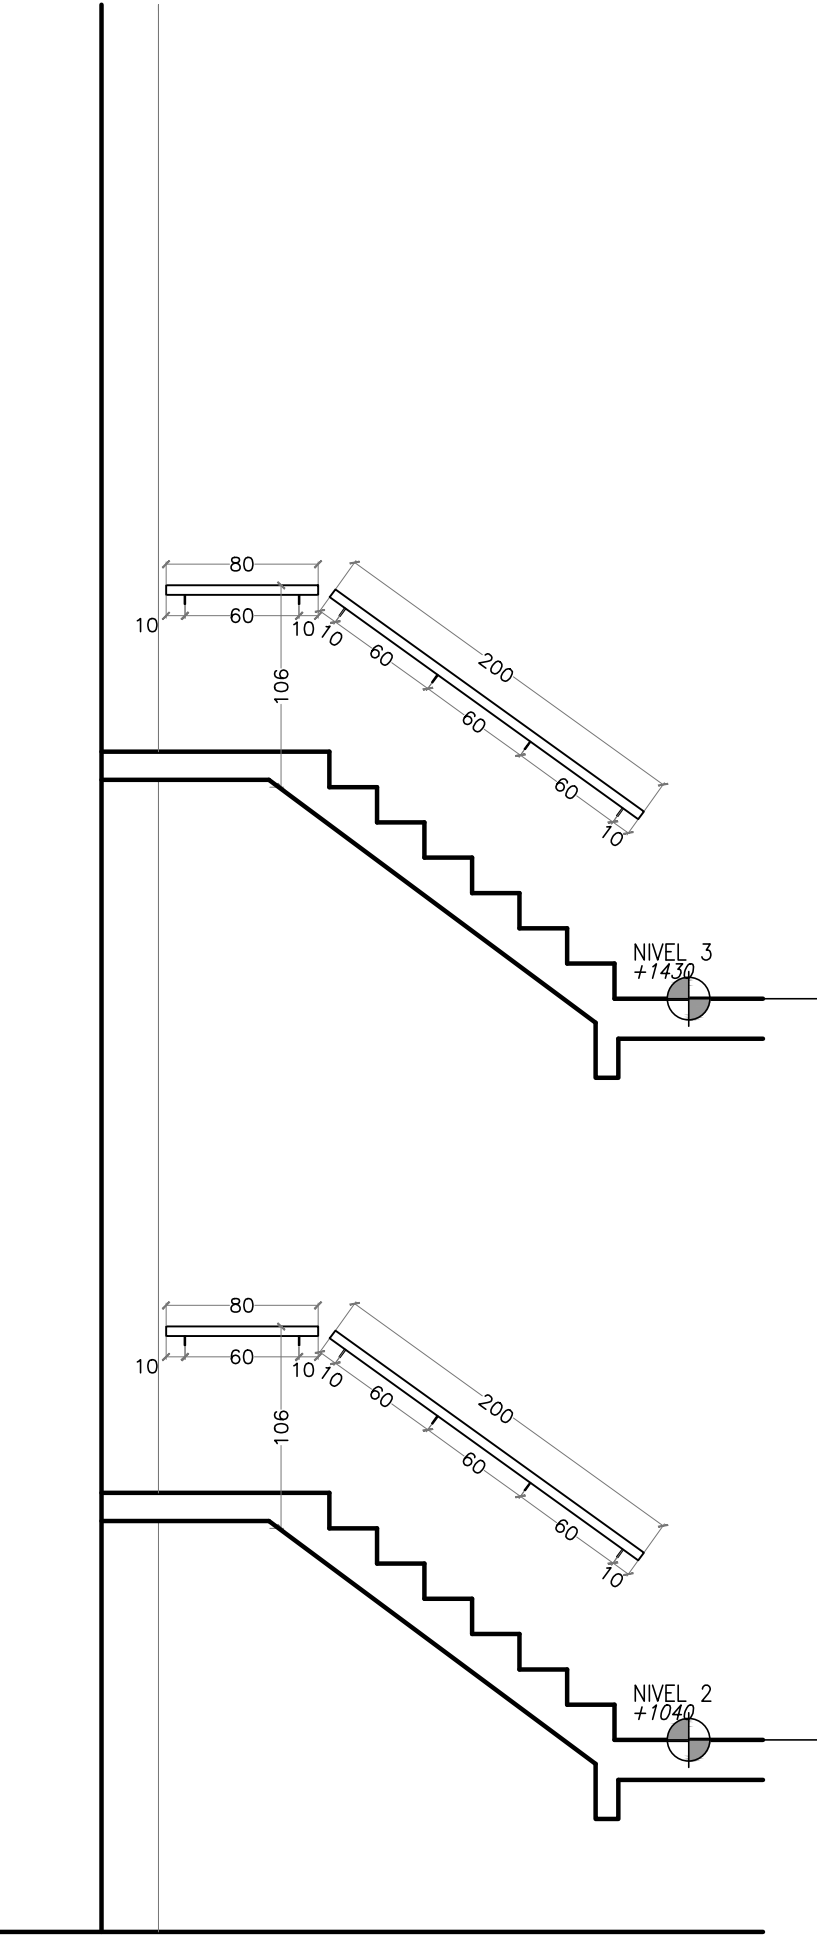

CORTE C

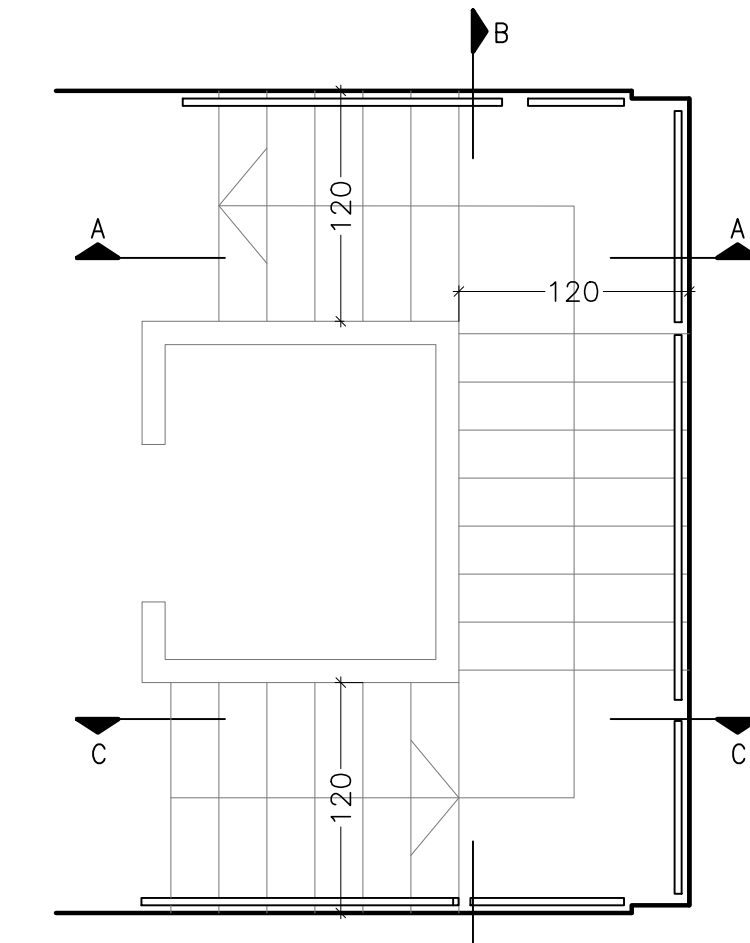

PLANTA TRAMO
NIV.2(+1040) A NIV.3(+1430)

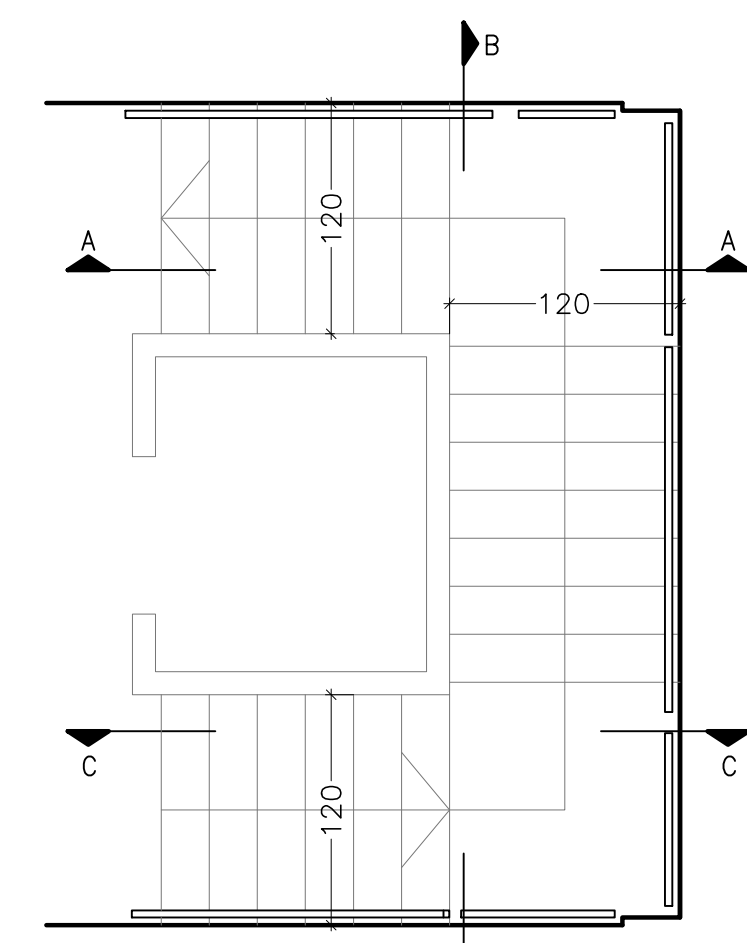

PLANTA TRAMO
NIV.3(+1430) A NIV.4(+1835)