


CORTE 1-1

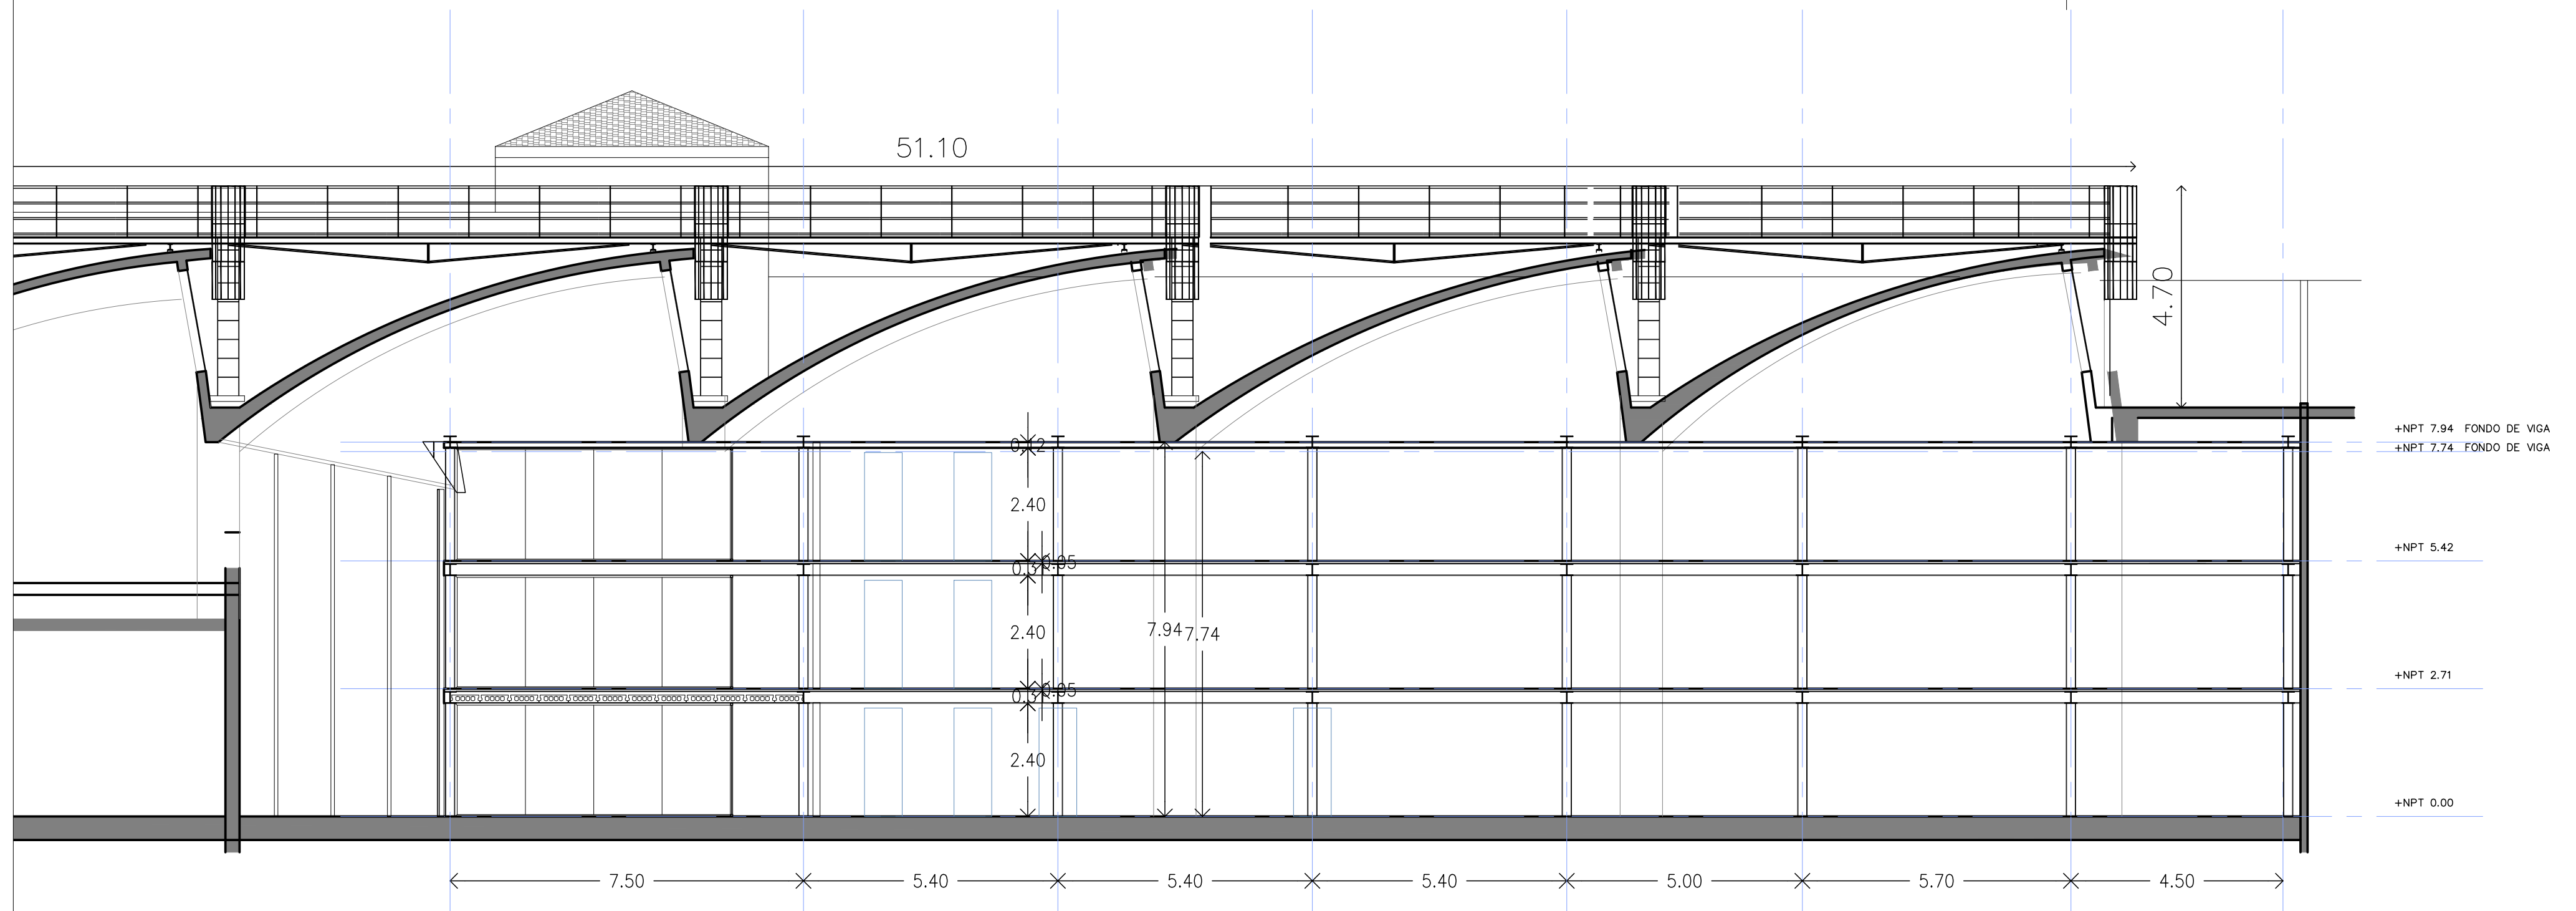

CORTE B-B